



US Army Corps
of Engineers
Alaska District

Public Notice of Application for Permit

Regulatory Division (1145)
CEPOA-RD-NF
3437 Airport Way, Suite 206
Fairbanks, Alaska 99709-4777

PUBLIC NOTICE DATE: March 9, 2007
EXPIRATION DATE: April 9, 2007
REFERENCE NUMBER: POA-2004-609-4
WATERWAY: Chena River

Interested parties are hereby notified that an application has been received for a Department of the Army permit for certain work in waters of the United States as described below and shown on the attached plan.

APPLICANT: Fred Kuykendall and Debbie Kuykendall, Post Office Box 55978, North Pole, Alaska 99705-0978

AGENT: Victor DeWilde, RCH Surveys, 326 Driveway Street, Fairbanks, Alaska 99701, (907) 451-7411

LOCATION: 64.7828°N, -147.2451°W. Tax Lot 3603, Section 36, T. 1 S., R. 2 E., Fairbanks Meridian, near North Pole, Alaska.

PURPOSE: Develop an eight-lot residential subdivision

WORK: Discharge approximately 3,300 cubic yards (cy) of fill into 1.2 acres of waters of the United States, wetlands. Work would be performed according to the attached plans (sheets 1-5, dated March 7, 2007).

ADDITIONAL INFORMATION: The project would subdivide Tax Lot 3603 into eight lots, each approximately five acres in size. Fill discharged for individual lots (including house pads, driveways, and septic mounds) would typically impact 0.22 acres. Approximately 750 cy of fill would be discharged into 0.28 acres of wetlands for driveways, and 1,800 cy of fill would be discharged into 0.65 acres of wetlands for remaining lot development. Access to the proposed subdivision would be from an extension of Tractor Drive, resulting in the discharge of approximately 755 cy of fill in 0.27 acres of wetlands for the main access road. Tractor Drive has not yet been developed. It would be constructed under Corps permit POA-2006-883-4, Chena River, if authorized; the public comment period for project POA-2006-883-4 closes March 28, 2007.

The applicant would minimize impacts to wetlands to the maximum extent practicable on lots containing both wetlands and uplands (sheet 2 of 5). Emergent wetlands would be crossed by roads and driveways, while fill pads would avoid emergent wetlands to the extent practicable.

WATER QUALITY CERTIFICATION: A permit for the described work will not be issued until a certification or waiver of certification, as required under Section 401 of the Clean Water Act (Public Law 95-217), has been received from the Alaska Department of Environmental Conservation.

PUBLIC HEARING: Any person may request, in writing, within the comment period specified in this notice, that a public hearing be held to consider this application. Requests for public hearings shall state, with particularity, reasons for holding a public hearing.

CULTURAL RESOURCES: The latest published version of the Alaska Heritage Resources Survey (AHRS) has been consulted for the presence or absence of historic properties, including those listed in or eligible for inclusion in the National Register of Historic Places. There are no listed or eligible properties in the vicinity of the worksite. Consultation of the AHRS constitutes the extent of cultural resource investigations by the District Engineer at this time, and he is otherwise unaware of the presence of such resources. This application is being coordinated with the State Historic Preservation Office (SHPO). Any comments SHPO may have concerning presently unknown archeological or historic data that may be lost or destroyed by work under the requested permit will be considered in our final assessment of the described work.

TRIBAL CONSULTATION: The Alaska District fully supports tribal self-governance and government-to-government relations between the Federal government and Federally recognized Tribes. This notice invites participation by agencies, Tribes, and members of the public in the Federal decision-making process. In addition, Tribes with protected rights or resources that could be significantly affected by a proposed Federal action (e.g., a permit decision) have the right to consult with the Alaska District on a government-to-government basis. Views of each Tribe regarding protected rights and resources will be accorded due consideration in this process. This Public Notice serves as notification to the Tribes within the area potentially affected by the proposed work and invites their participation in the Federal decision-making process regarding the protected Tribal right or resource. Consultation may be initiated by the affected Tribe upon written request to the District Engineer during the public comment period.

ENDANGERED SPECIES: No threatened or endangered species are known to use the project area. Preliminarily, the described activity will not affect threatened or endangered species, or modify their designated critical habitat, under the Endangered Species Act of 1973 (87 Stat. 844). This application is being coordinated with the U.S. Fish and Wildlife Service and the National Marine Fisheries Service. Any comments they may have concerning endangered or threatened wildlife or plants or their critical habitat will be considered in our final assessment of the described work.

ESSENTIAL FISH HABITAT: The proposed work is being evaluated for possible effects to Essential Fish Habitat (EFH) pursuant to the Magnuson Stevens Fishery Conservation and Management Act of 1996 (MSFCMA), 16 U.S.C. et seq and associated federal regulations found at 50 CFR 600 Subpart K. The Alaska District includes areas of EFH as Fishery Management Plans. We have reviewed the January 20, 1999, North Pacific Fishery Management Council's Environmental Assessment to locate EFH area as identified by the National Marine Fisheries Service (NMFS). We have determined that the described activity within the proposed area will not adversely affect EFH, including anadromous fish and federally managed fishery resources.

SPECIAL AREA DESIGNATION: None.

EVALUATION: The decision whether to issue a permit will be based on an evaluation of the probable impacts including cumulative impacts of the proposed activity and its intended use on the public interest. Evaluation of the probable impacts, which the proposed activity may have on the public interest, requires a careful weighing of all the factors that become relevant in each particular case. The benefits, which reasonably may be expected to accrue from the proposal, must be balanced against its reasonably foreseeable detriments. The outcome of the general balancing process would determine whether to authorize a proposal, and if so, the conditions under which it will be allowed to occur. That decision should reflect the national concern for both protection and utilization of important resources. All factors, which may be relevant to the proposal, must be considered including the cumulative effects thereof. Among those are conservation, economics, aesthetics, general environmental concerns, wetlands, cultural values, fish and wildlife values, flood hazards, floodplain values, land use, navigation, shore erosion and accretion, recreation, water supply and conservation, water quality, energy needs, safety, food and fiber production, mineral needs, considerations of property ownership, and, in general, the needs and welfare of the people. For activities involving 404 discharges, a permit will be denied if the discharge that would be authorized by such permit would not comply with the Environmental Protection Agency's 404(b)(1) guidelines. Subject to the preceding sentence and any other applicable guidelines or criteria (see Sections 320.2 and 320.3), a permit will be granted unless the District Engineer determines that it would be contrary to the public interest.

The Corps of Engineers is soliciting comments from the public; Federal, State, and local agencies and officials; Indian Tribes; and other interested parties in order to consider and evaluate the impacts of this proposed activity. Any comments received will be considered by the Corps of Engineers to determine whether to issue, modify, condition or deny a permit for this proposal. To make this decision, comments are used to assess impacts on endangered species, historic properties, water quality, general environmental effects, and the other public interest factors listed above. Comments are used in the preparation of an Environmental Assessment and/or an Environmental Impact Statement pursuant to the National Environmental Policy Act. Comments are also used to determine the need for a public hearing and to determine the overall public interest of the proposed activity.

Comments on the described work, with the reference number, should reach this office no later than the expiration date of this Public Notice to become part of the record and be considered in the decision. Please contact Sharon Seim at (907) 474-2166 or by email at Sharon.G.Seim@poa02.usace.army.mil if further information is desired concerning this notice.

AUTHORITY: This permit will be issued or denied under the following authorities:

(X) Discharge dredged or fill material into waters of the United States - Section 404 Clean Water Act (33 U.S.C. 1344). Therefore, our public interest review will consider the guidelines set forth under Section 404(b) of the Clean Water Act (40 CFR 230).

A plan, and Notice of Application for State Water Quality Certification are attached to this Public Notice.

District Engineer
U.S. Army, Corps of Engineers

Attachments

STATE OF ALASKA

DEPT. OF ENVIRONMENTAL CONSERVATION

DIVISION OF WATER

401 Certification Program

Non-Point Source Water Pollution Control Program

NOTICE OF APPLICATION FOR STATE WATER QUALITY CERTIFICATION



Any applicant for a federal license or permit to conduct an activity that might result in a discharge into navigable waters, in accordance with Section 401 of the Clean Water Act of 1977 (PL95-217), also must apply for and obtain certification from the Alaska Department of Environmental Conservation that the discharge will comply with the Clean Water Act, the Alaska Water Quality Standards, and other applicable State laws. By agreement between the U.S. Army Corps of Engineers and the Department of Environmental Conservation, application for a Department of the Army permit to discharge dredged or fill material into navigable waters under Section 404 of the Clean Water Act also may serve as application for State Water Quality Certification.

Notice is hereby given that the application for a Department of the Army Permit described in the Corps of Engineers' Public Notice No POA 2004-609-4, Chena River, serves as application for State Water Quality Certification from the Department of Environmental Conservation.

After reviewing the application, the Department may certify that there is reasonable assurance that the activity, and any discharge that might result, will comply with the Clean Water Act, the Alaska Water Quality Standards, and other applicable State laws. The Department also may deny or waive certification.

Any person desiring to comment on the project with respect to Water Quality Certification may submit written comments within 30 days of the date of the Corps of Engineer's Public Notice to:

Department of Environmental Conservation
WQM/401 Certification
555 Cordova Street
Anchorage, Alaska 99501-2617
Telephone: (907) 269-6281
FAX: (907) 269-7508

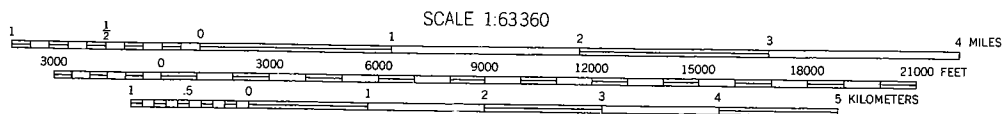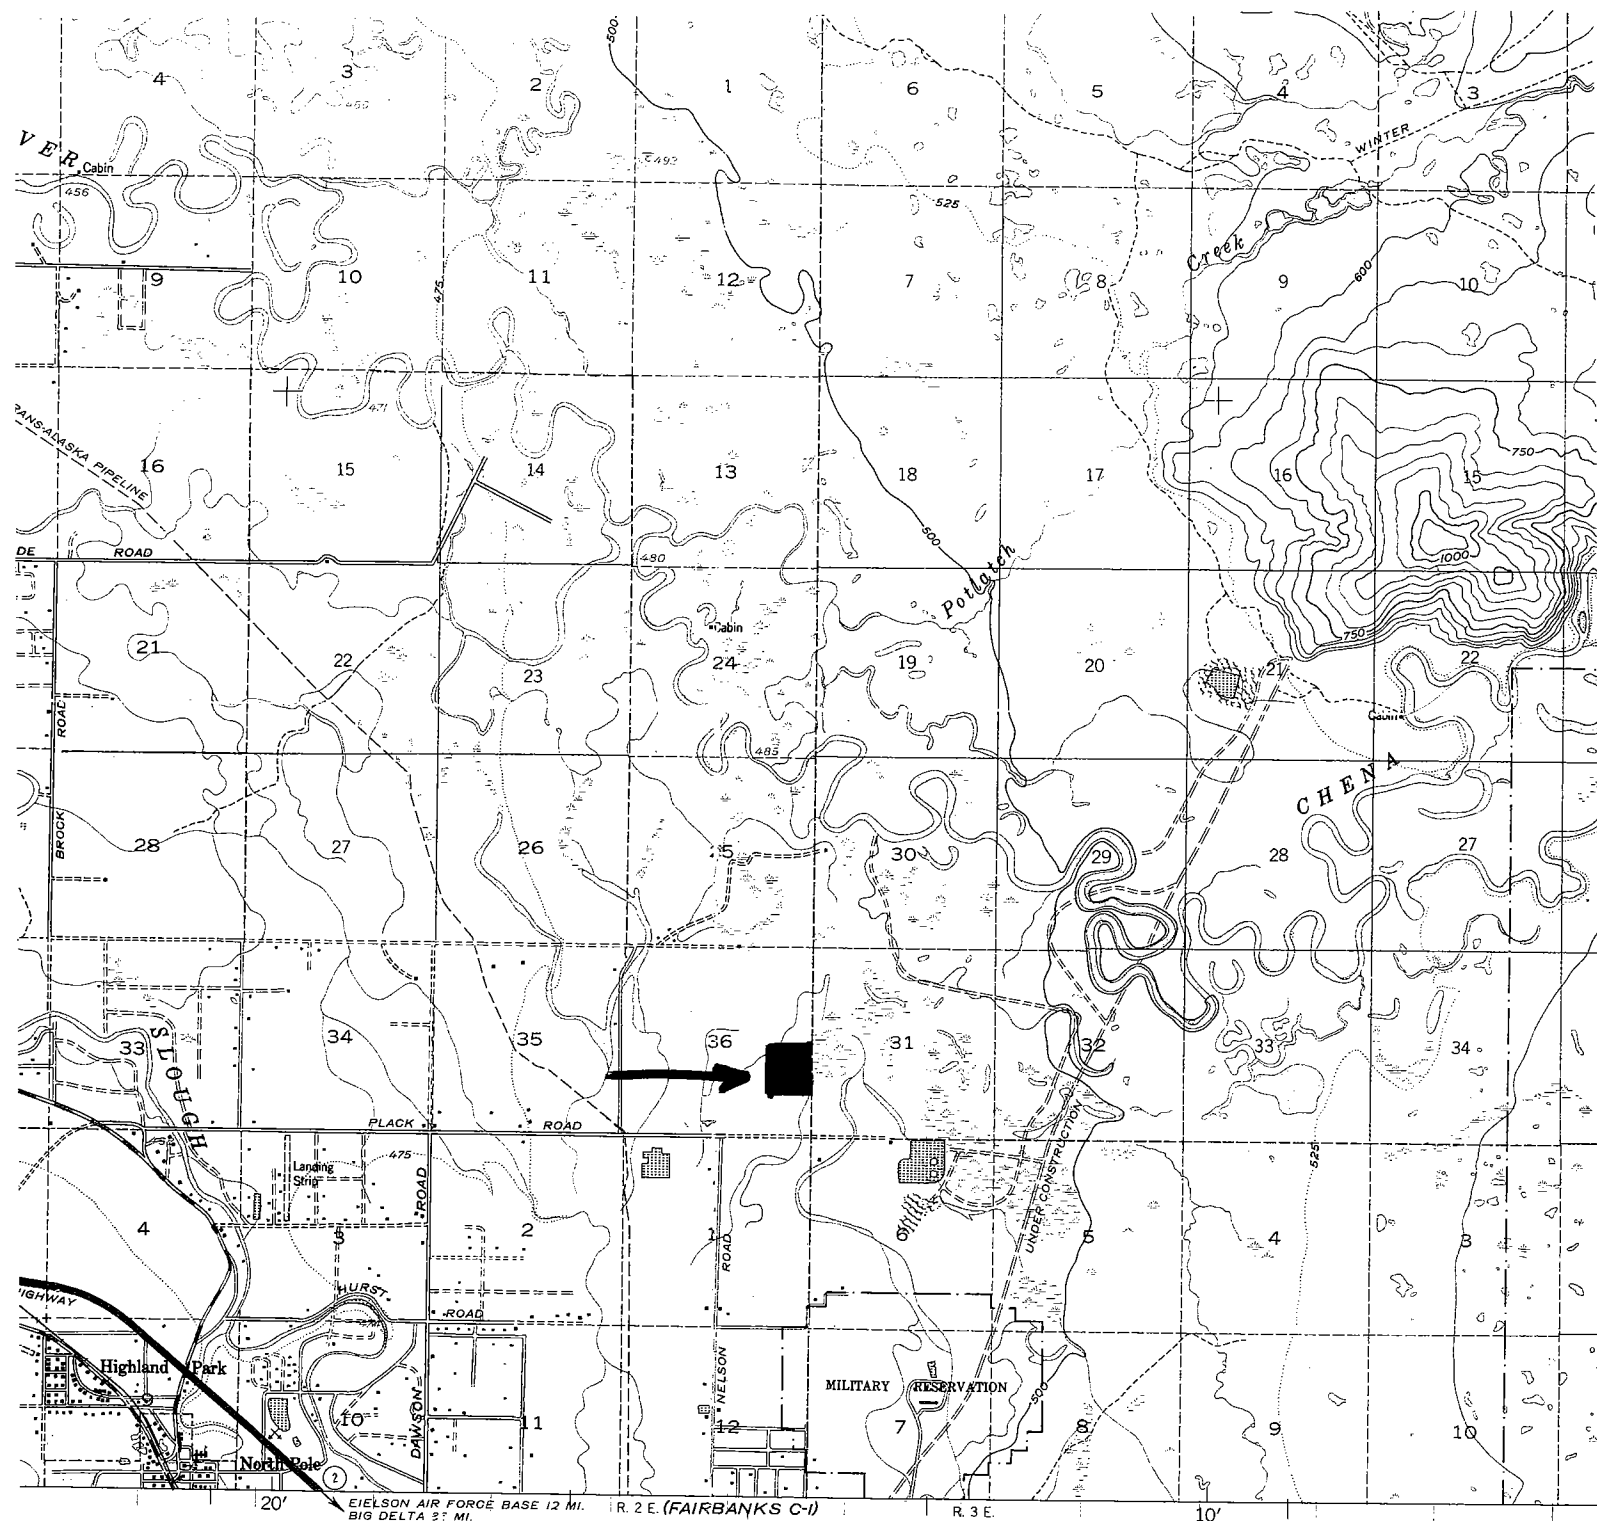

CONTOUR INTERVAL 50 FEET
 SUPPLEMENTARY CONTOUR INTERVAL 25-FOOT CONTOURS
 NATIONAL GEODETIC VERTICAL DATUM OF 1929





QUADRANGLE LOCATION

FOR SALE BY U.S. GEOLOGICAL SURVEY, P.O. BOX 25286, DENVER, COLORADO 80225
 A FOLDER DESCRIBING TOPOGRAPHIC MAPS AND SYMBOLS IS AVAILABLE ON REQUEST


Fred and Debbie Kuykendall
 POA-2004-609-4, Chena River
 Plans prepared: Mar. 7, 2007, by S. Seim

Project Location
 1" = 1 mile

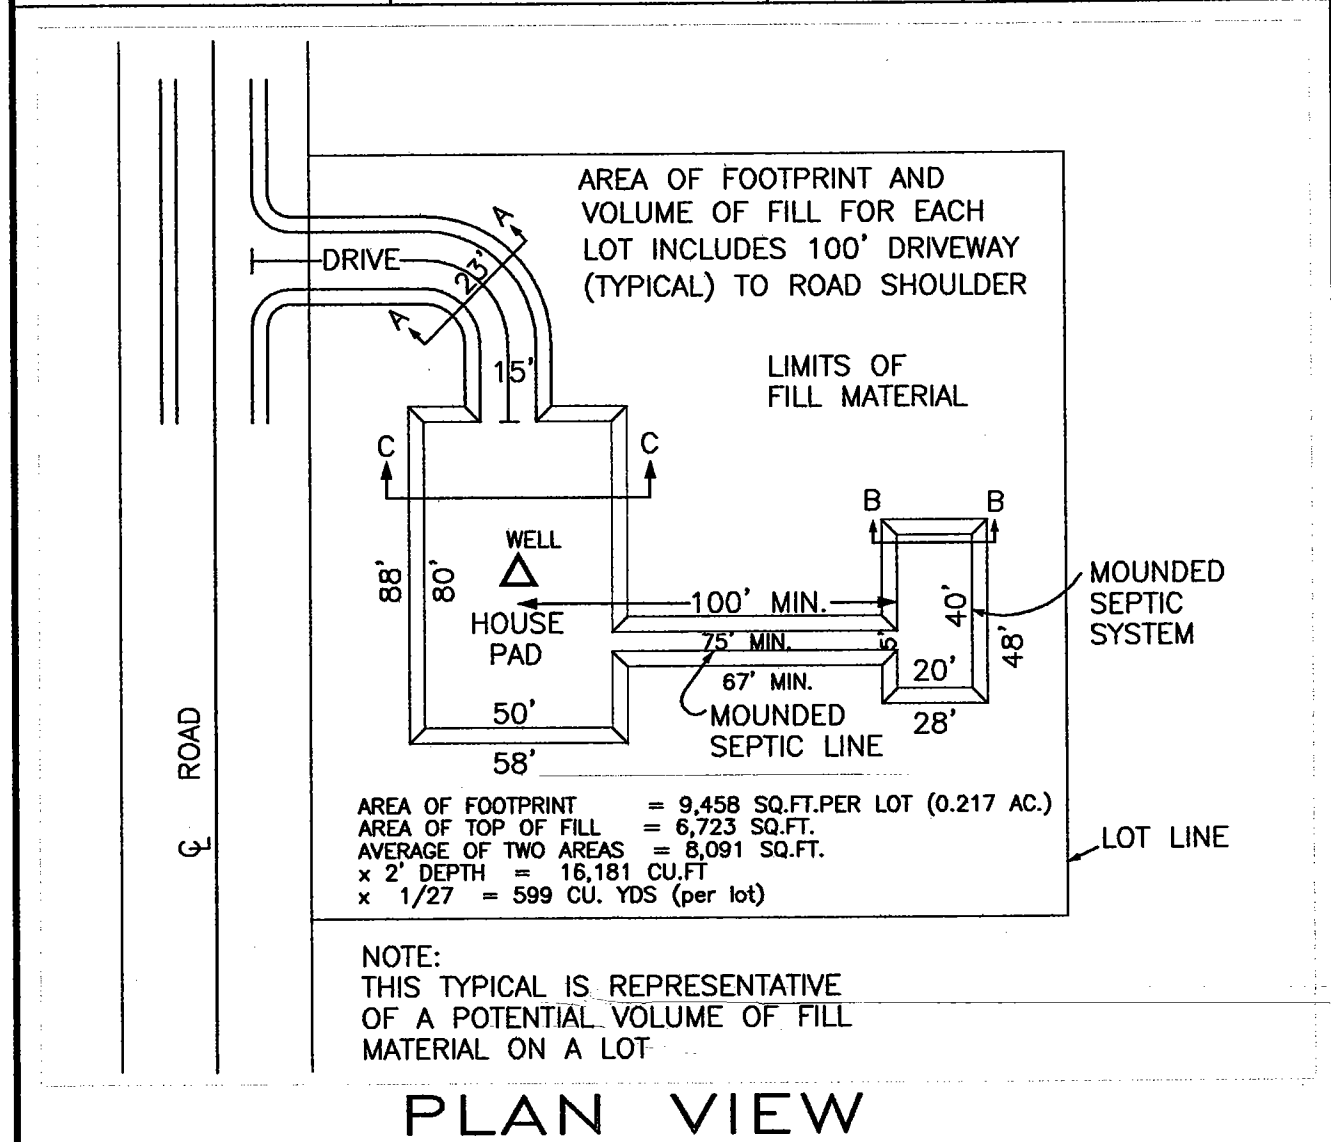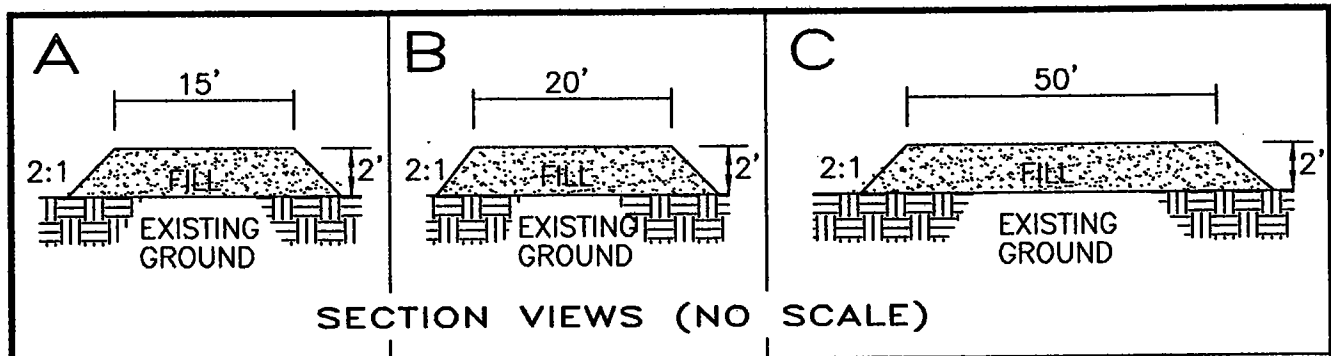

RCH SURVEYS LTD
326 DRIVEWAY ST.
FAIRBANKS, ALASKA
99709
(907) 451-7411

**TYPICAL LOT
FILL FOR RESIDENCE**
SCALE: 1"=50'

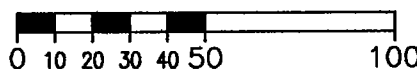


**TRANQUILITY FOREST
SUBDIVISION**



Fred and Debbie Kuykendall
POA-2004-609-4, Chena River
Plans prepared: Mar. 7, 2007, by S. Seim

Typical Lot & Sections
1" = 50 ft. & NTS

Page 3 of 5

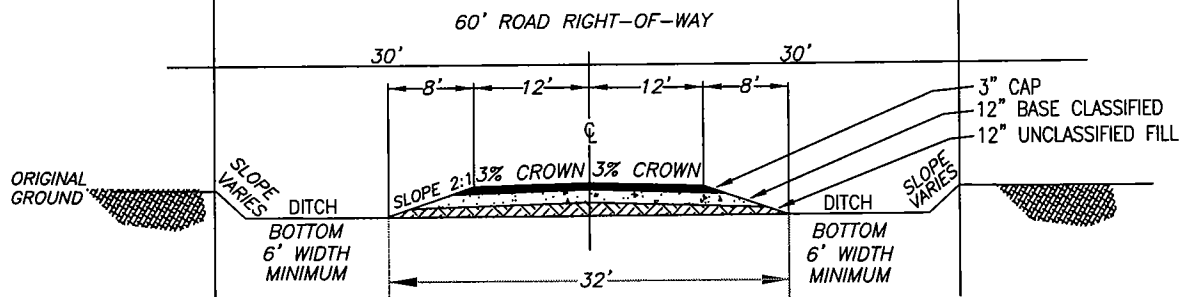

TYPICAL ROAD SECTION
NO SCALE

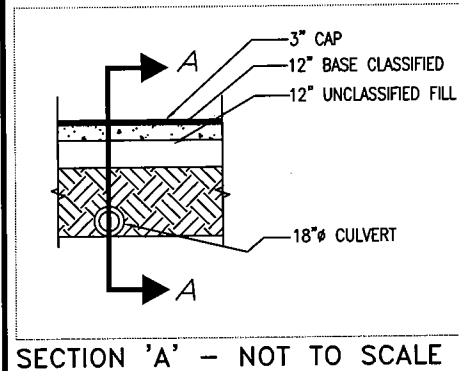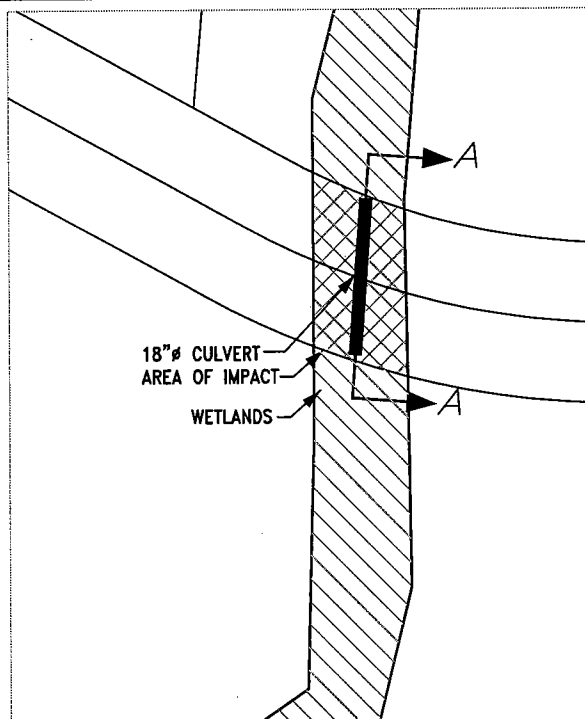

SECTION 'A' - NOT TO SCALE

ROAD VOLUME

ROADWAY WIDTH = 32'
ROADWAY TOP OF FILL = 24'
AVG OF 2 AREAS = $(32+24)/2 = 28$ SFT
X2' DEPTH = 56 CU. FT PER LIN. FT.
X/27 = 2.074 CU. YDS PER LIN. FT.
X364' = 755 CU. YDS FILL

TYPICAL CULVERT PLAN VIEW - NOT TO SCALE

ROAD AREA

ROADWAY WIDTH = 32'
LENGTH IMPACTING WETLANDS = 364'
AREA IMPACTING WETLANDS = $(32' \times 364') / 43560 \text{ SFT/AC.} = 0.27 \text{ AC.}$

RCH SURVEYS LTD
326 DRIVEWAY ST. STE 102
FAIRBANKS, ALASKA
99709
(907) 451-7411

TYPICAL SPAN
FOR
WETLANDS CROSSINGS
SCALE: AS NOTED


TRANQUILITY FOREST
SUBDIVISION

Fred and Debbie Kuykendall
POA-2004-609-4, Chena River
Plans prepared: Mar. 7, 2007, by S. Seim


Road Section & Culvert Plan

NTS

Page 4 of 5

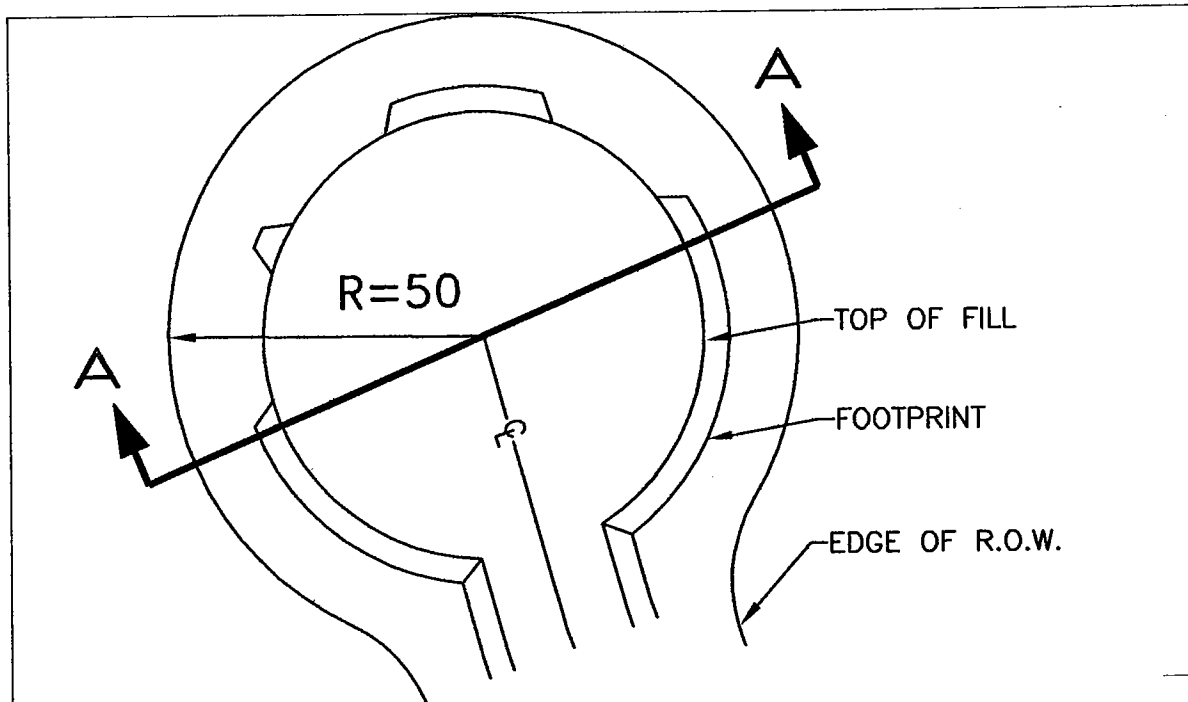

PLAN VIEW

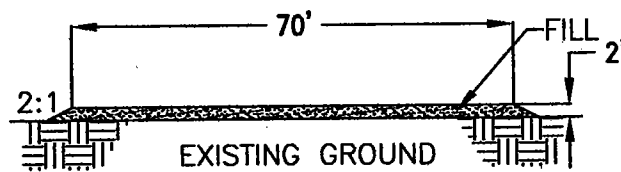

SECTION A


AREA OF FOOTPRINT = 4,778 SQ.FT.
 AREA OF TOP OF FILL = 3,849 SQ.FT.
 AVERAGE OF TWO AREAS = 4,313 SQ.FT.
 x 2' DEPTH = 8,627 CU.FT
 x 1/27 = 320 CU. YDS

RCH SURVEYS LTD
 326 DRIVEWAY ST. STE 102
 FAIRBANKS, ALASKA
 99701
 (907) 451-7411

CUL-DE-SAC

PLAN & SECTION

SCALE: 1"=30'

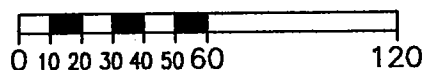

Fred and Debbie Kuykendall
 POA-2004-609-4, Chena River
 Plans prepared: Mar. 7, 2007, by S. Seim

Cul-de-sac Plan & Section

1" = 30 ft. & NTS

Page 5 of 5